


PLAYGROUND OPTION B  
SCALE: 1" = 20'-0"

SCHEMATIC DESIGN







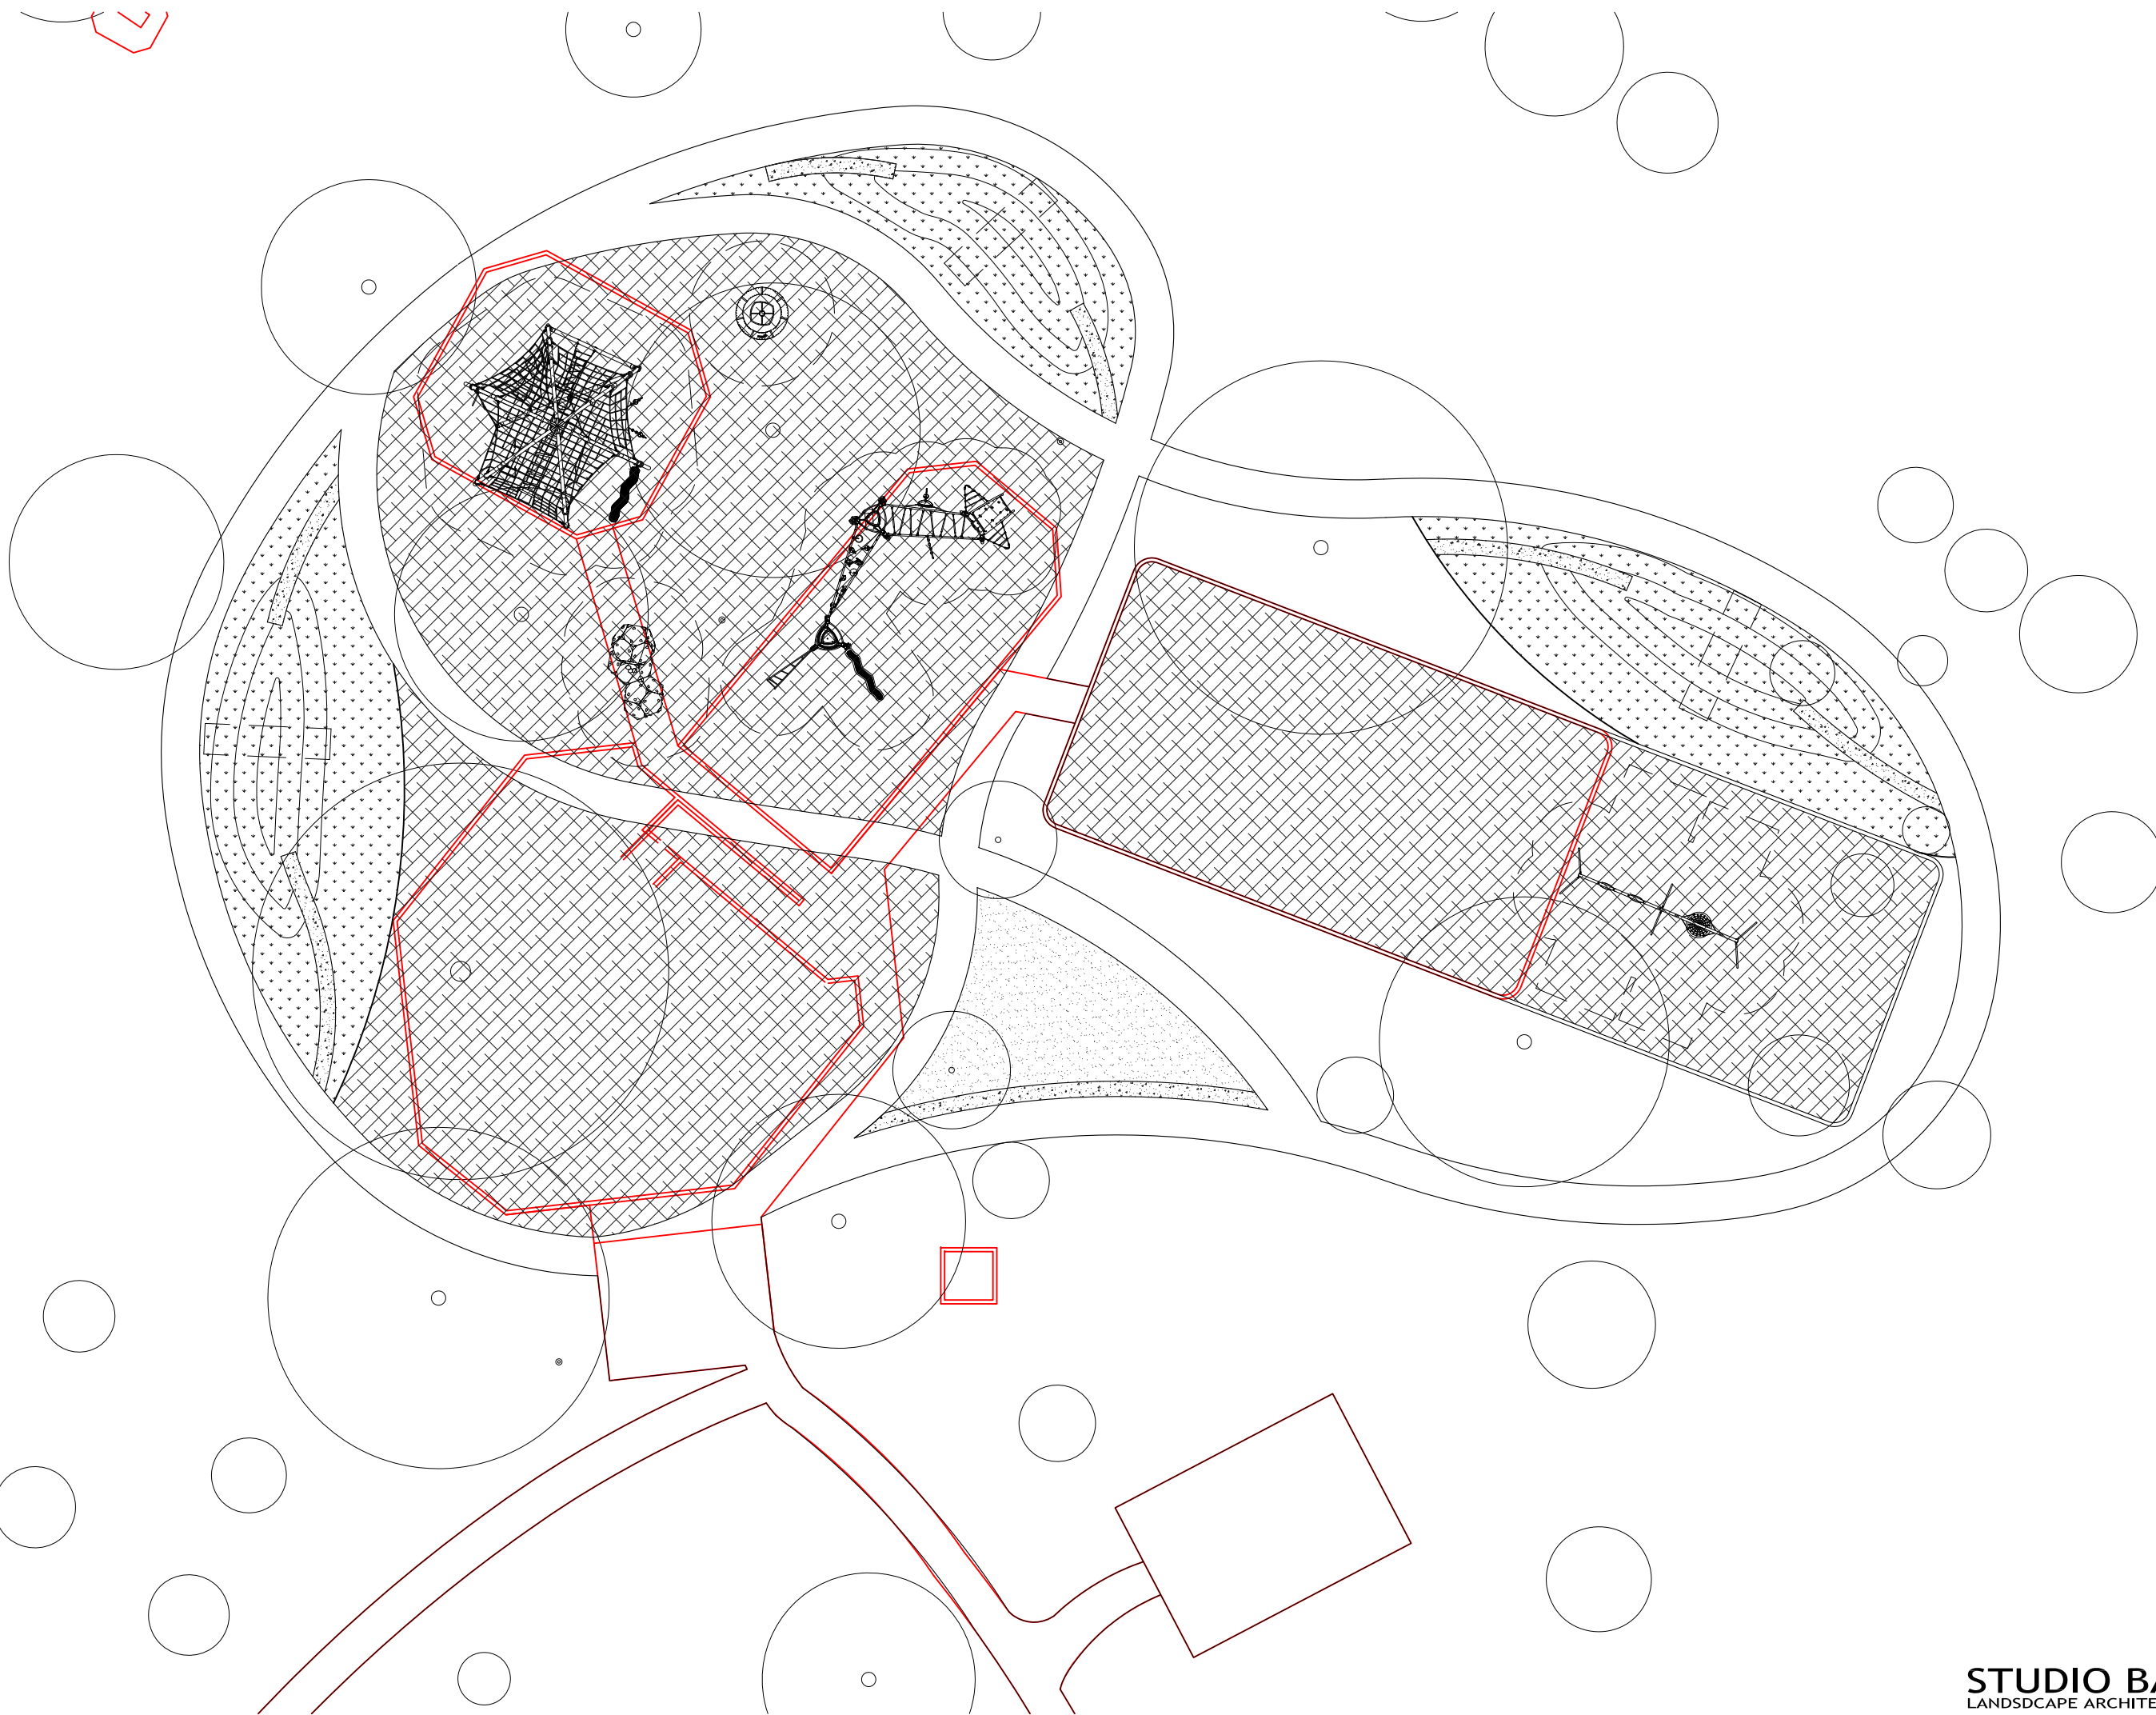



Draco




8'-0" Double Bay with Basket




GameTime Expressions Swing




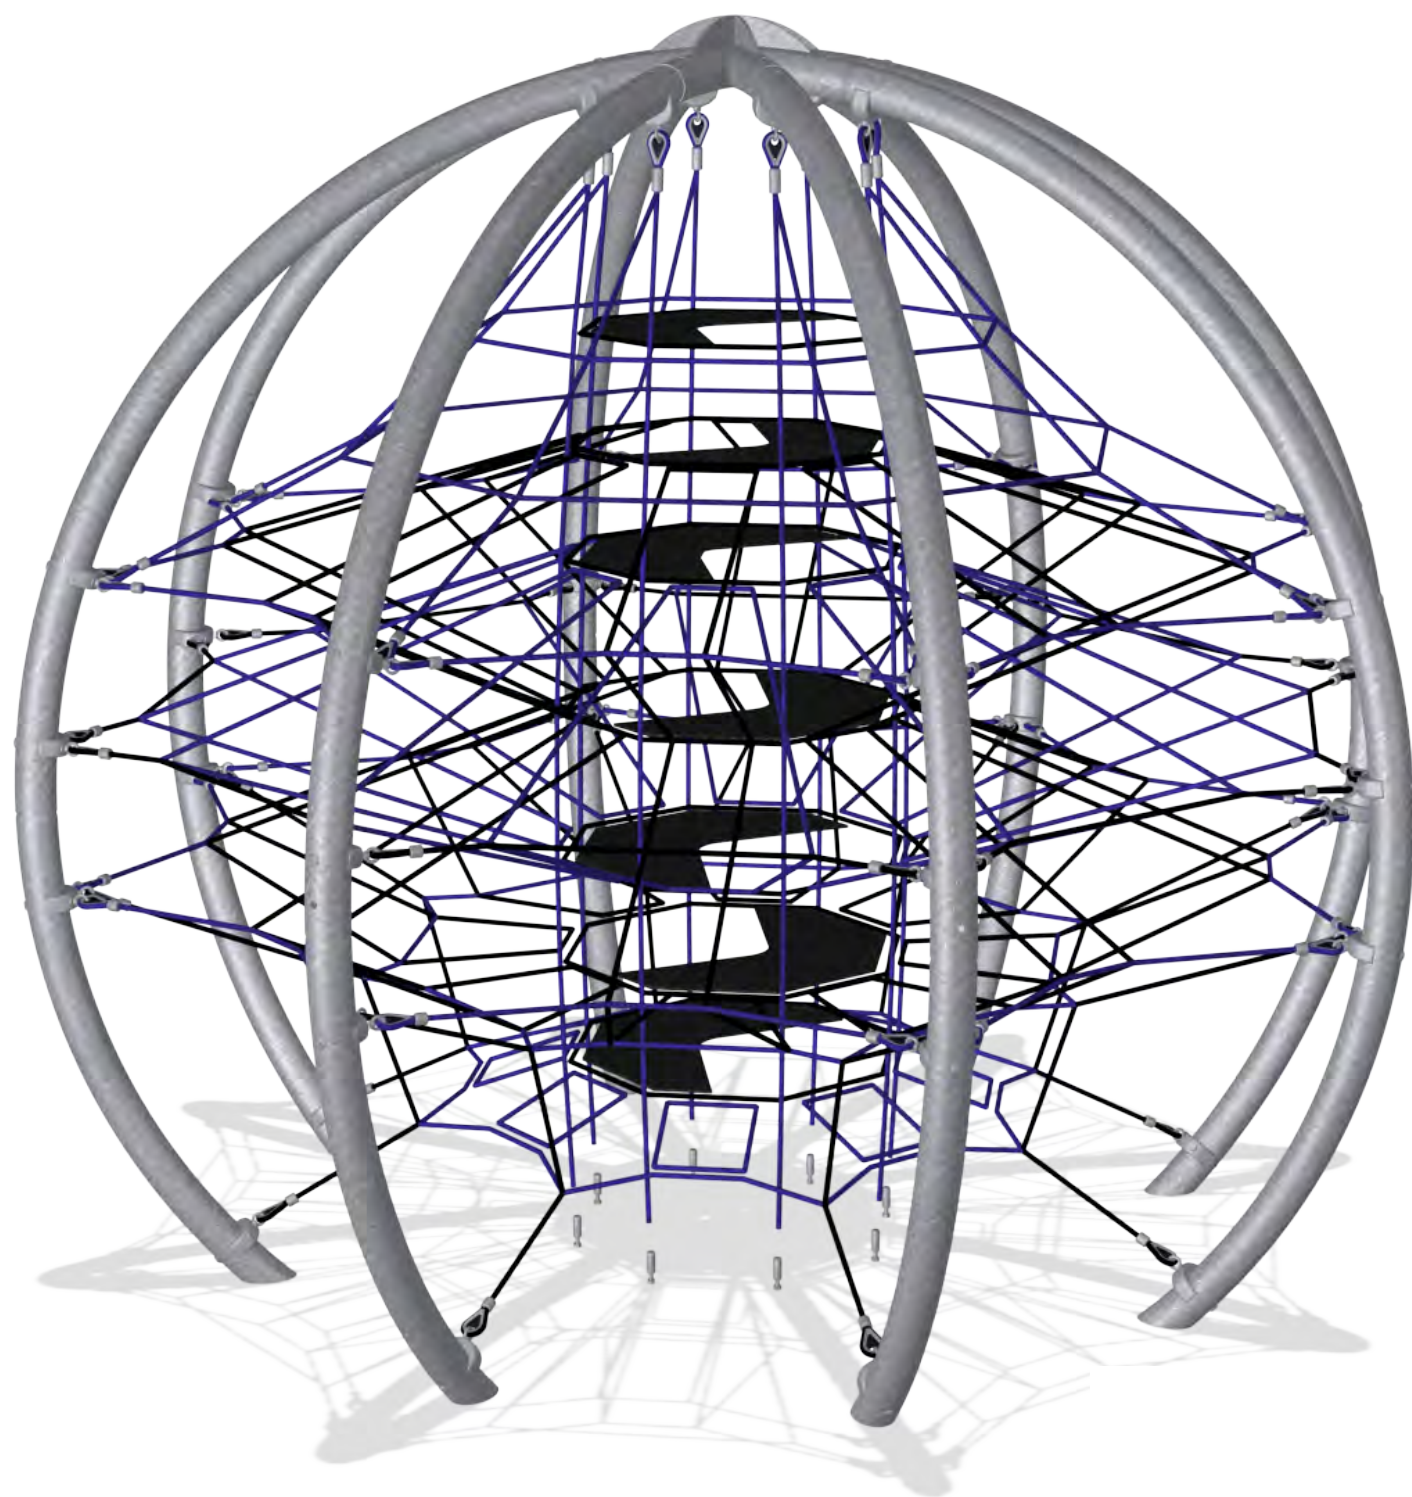

Crystal Sphere  
**KOMPAN PLAY EQUIPMENT**

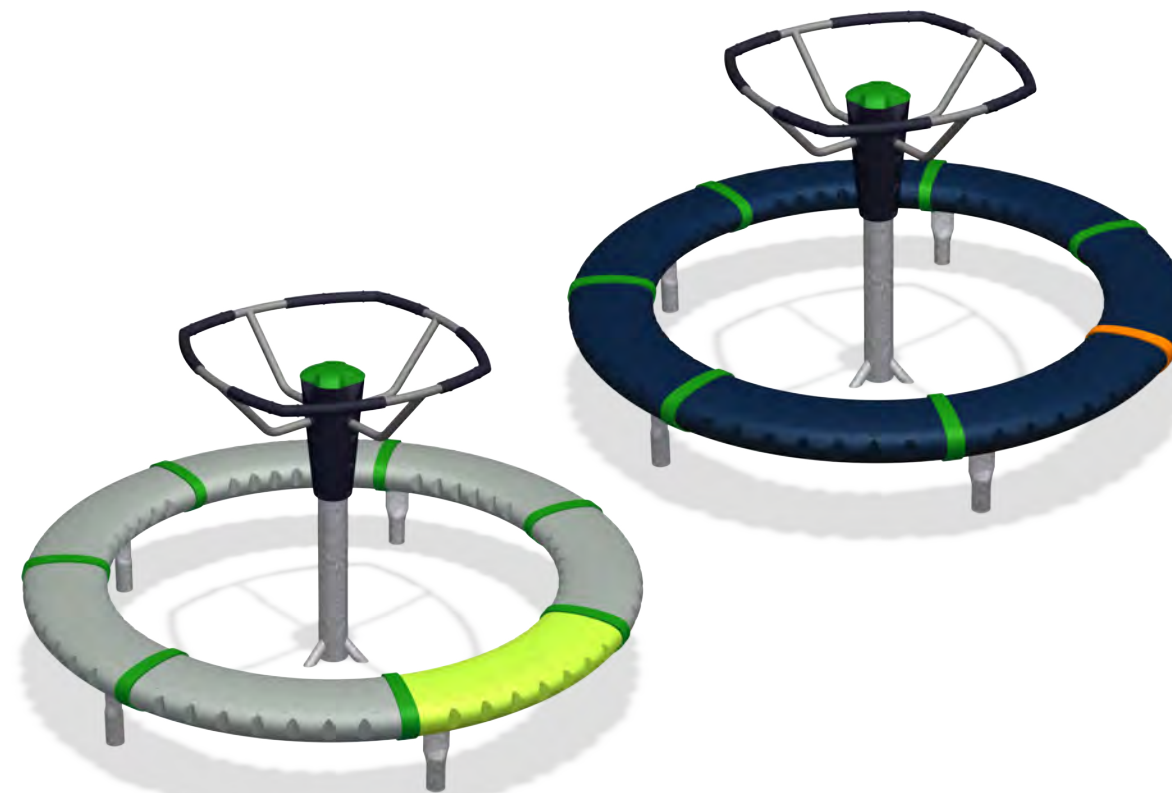

Stella Nova

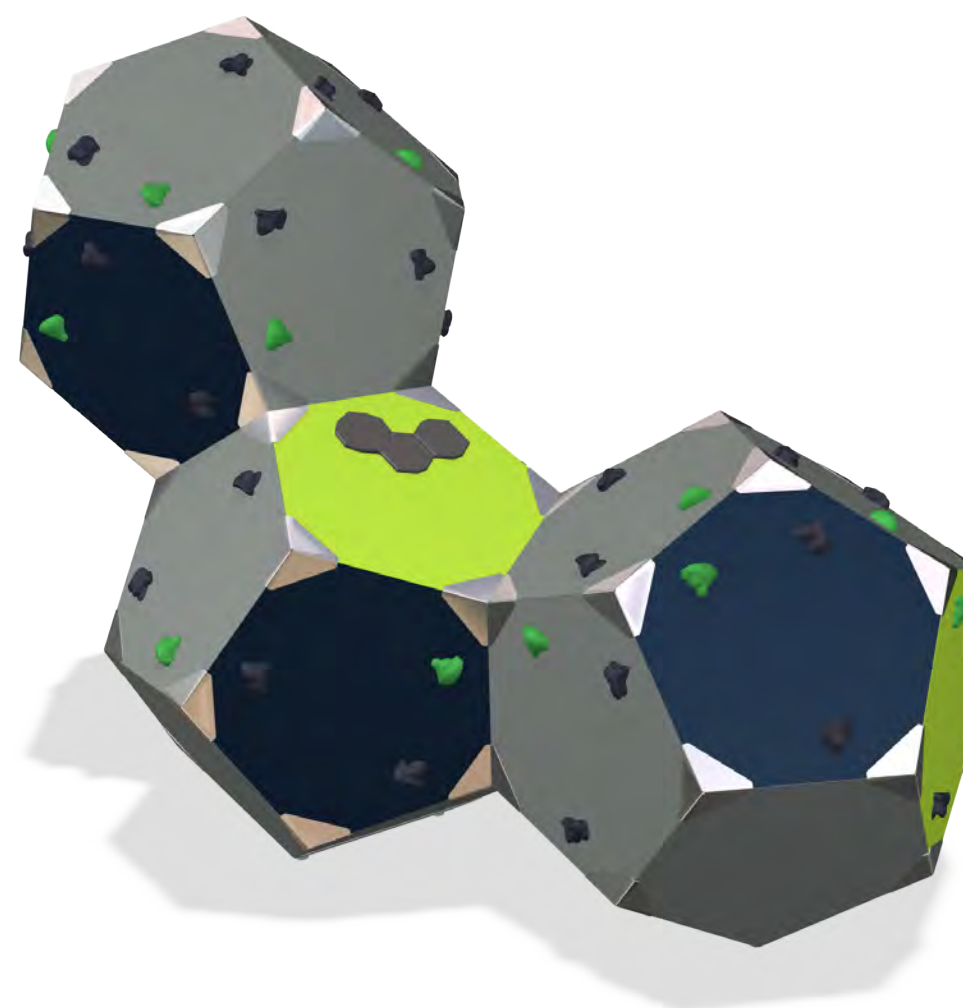


Bloqx 3



Shade Systems Sail



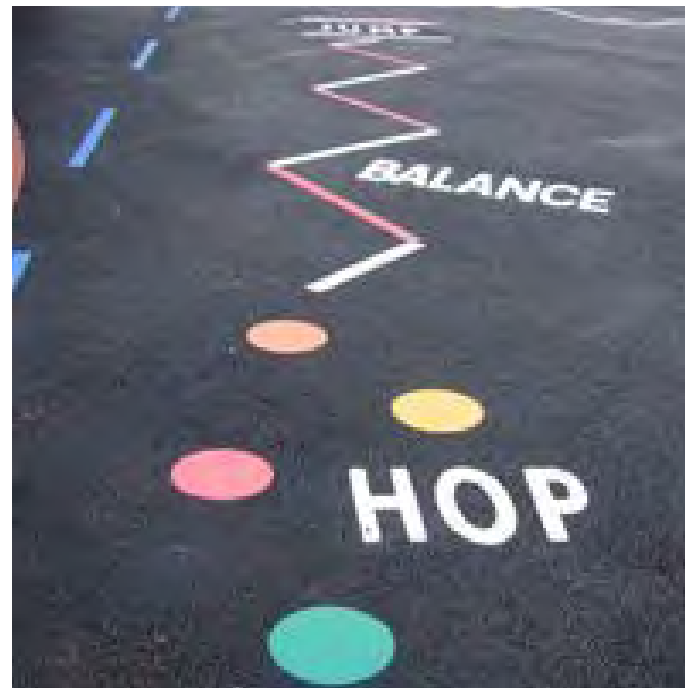

TRACK / COLOR

SCHEMATIC DESIGN

STUDIO BALCONES  
LANDSCAPE ARCHITECTURE + URBANISM

Brentwood Community Park June 2017





BERM

SCHEMATIC DESIGN

STUDIO BALCONES  
LANDSCAPE ARCHITECTURE + URBANISM

Brentwood Community Park June 2017





SEAT WALL

SCHEMATIC DESIGN

STUDIO BALCONES  
LANDSCAPE ARCHITECTURE + URBANISM

Brentwood Community Park June 2017